


THIS IS AN AMENDED PLAT OF "FINAL PLAT OF HIDDEN ACRES ESTATES" RECORDED IN PLAT CABINET 63 PAGE 258, AS DOCUMENT 2004R33834 ON JUNE 9, 2004. CHANGES TO THE PLAT ARE AS FOLLOWS: NAME OF SUBDIVISION CHANGED, LOT NUMBERS CHANGED AND CERTIFICATIONS REVISED. NO DIMENSIONS ARE CHANGED ON THIS AMENDED PLAT.

FINAL PLAT OF HIDDEN ACRES ESTATES 14th SUBDIVISION OF HOLISHOR ASSOCIATION INC.

BEING A SUBDIVISION OF PART OF THE SOUTHWEST 1/4 OF SECTION 1, TOWNSHIP 5 NORTH, RANGE 8 WEST OF THE 3RD PRINCIPAL MERIDIAN IN THE FORT RUSSELL TOWNSHIP, MADISON COUNTY, ILLINOIS.

2004 R67197
STATE OF ILLINOIS
Madison County
I, Daniel R. Donohoo, Recorder with and for the County and State of Illinois, do hereby certify that the within plat of record was filed for record on the 9th day of June, A.D. 2004, at 9:21 A.M., and duly recorded in Volume R-67197 of Records on page 301 and examined.

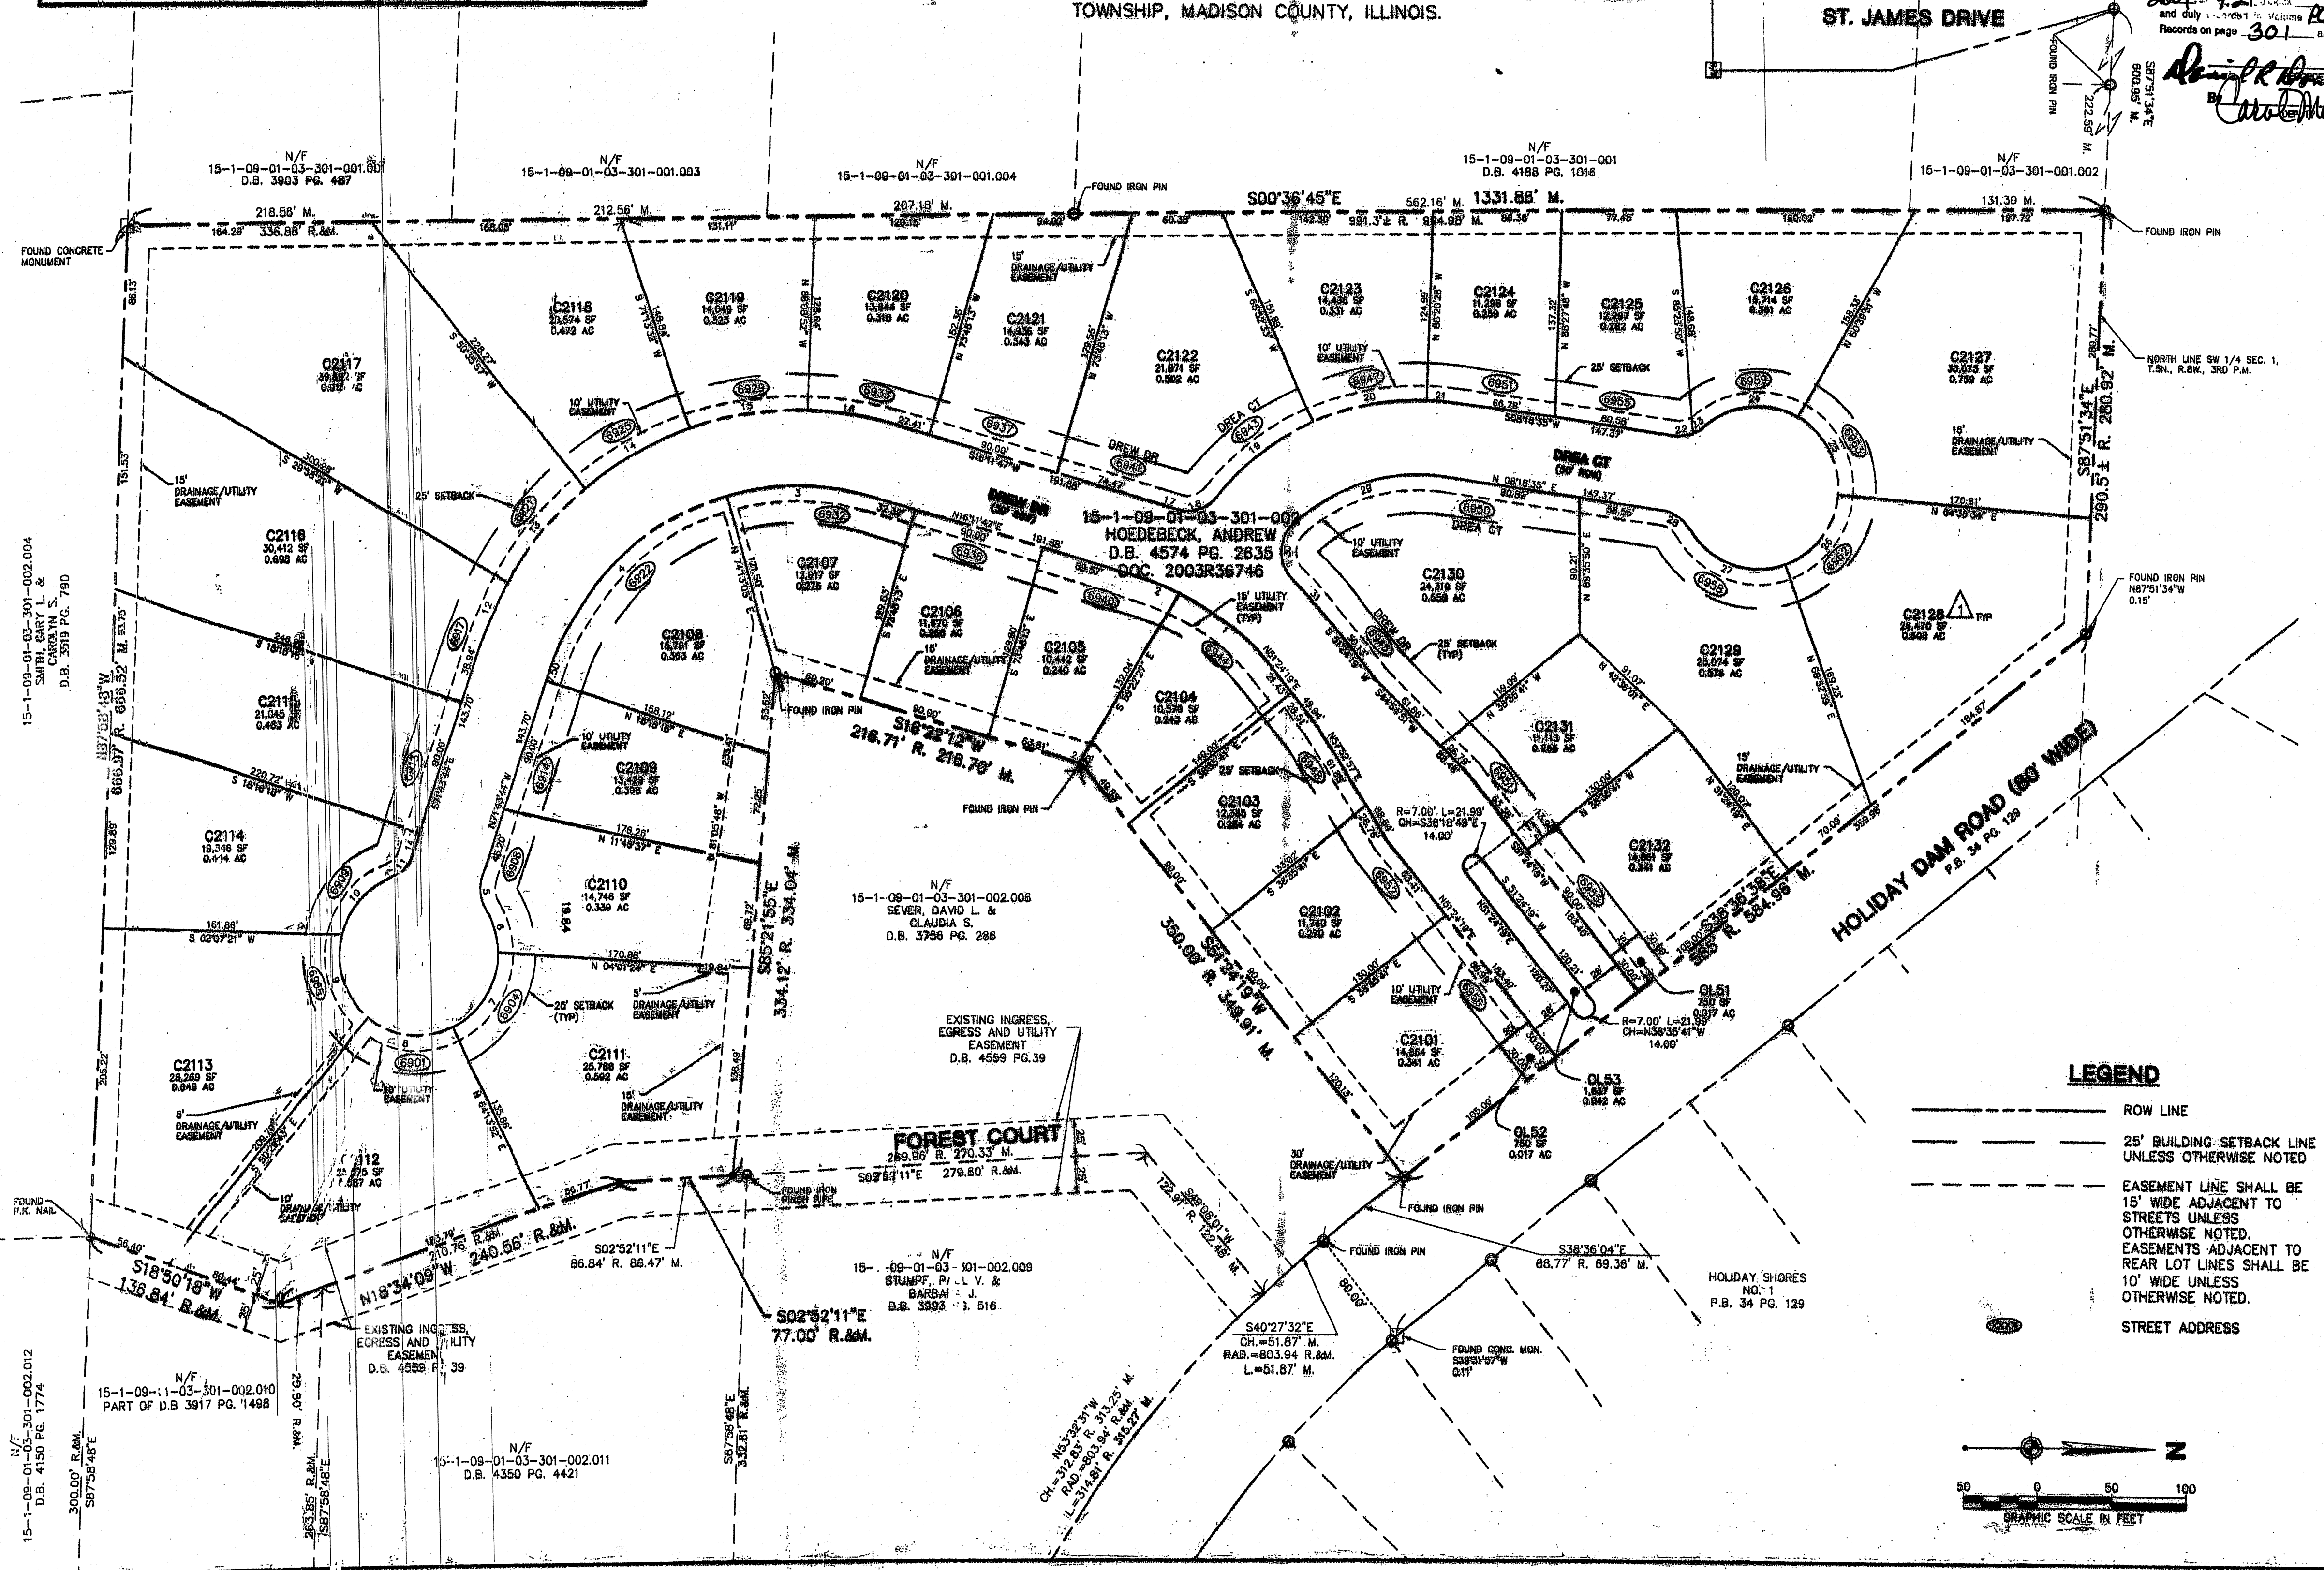

| REVISION | DATE | DESCRIPTION |
|----------|---------|--|
| 1 | 9/12/04 | REVISED PER HOLISHOR ASS INC. COMMENTS |
| 2 | 5/13/04 | REVISED CERTIFICATIONS |
| 3 | 5/11/04 | ISSUED FOR AGENCY APPROVAL |

PROJECT No. 61662
DATE 9-26-03
DES. DWB
D.R. DWB
C.R.D. MHS

WOOLPERT LLP
343 FOUNTAINS PARKWAY,
SUITE A
FAIRVIEW HEIGHTS, IL 62208-2044
PHONE: 618.632.7004
FAX: 618.632.0100



HIDDEN ACRES ESTATES 14th
SUBDIVISION OF HOLISHOR
ASSOCIATION INC.
SINGLE FAMILY RESIDENTIAL FORT RUSSELL TOWNSHIP, ILLINOIS

SHEET NO.
1 of 2

G:\SD\Projects\DD Data\Hidden\dd\Hidden Acres - Final PLAT.dwg, Plotted By: Rich, Plotdate: Aug 12, 2004 - 2:41pm