


THIS IS AN AMENDED PLAT OF "FINAL PLAT OF HIDDEN ACRES ESTATES" RECORDED IN PLAT CABINET 63 PAGE 258, AS DOCUMENT 2004R33834 ON JUNE 9, 2004. CHANGES TO THE PLAT ARE AS FOLLOWS: NAME OF SUBDIVISION CHANGED, LOT NUMBERS CHANGED AND CERTIFICATIONS REVISED. NO DIMENSIONS ARE CHANGED ON THIS AMENDED PLAT.

FINAL PLAT OF
HIDDEN ACRES ESTATES 14th SUBDIVISION OF HOLISHOR ASSOCIATION INC.

BEING A SUBDIVISION OF PART OF THE SOUTHWEST 1/4 OF SECTION 1, TOWNSHIP 5 NORTH, RANGE 8 WEST OF THE 3RD PRINCIPAL MERIDIAN IN THE FORT RUSSELL TOWNSHIP, MADISON COUNTY, ILLINOIS.

2004 R67197
STATE OF ILLINOIS
Madison County
I, Daniel R. Donohoo, Recorder with and for the County and State of Illinois, do hereby certify that the within plat of record was filed for record on the 9th day of June, 2004, at 9:21 A.M. and duly recorded in Volume 301 of Records on page 301 and examined.

NOTICE: Distances, dimensions and information shown on the maps in this advertising brochure are for illustration purposes only. Their accuracy is not guaranteed or warranted, and should not be relied upon. The official plat, on file with the Recorder's Office of the county in which the subdivision is located, governs over the maps herein. Refer to the official plat for locations and dimensions of the lots, easements, roadways, rights of way, building setbacks, restrictions and other matters affecting the property. Consult with a surveyor, engineer or architect regarding questions about the property.

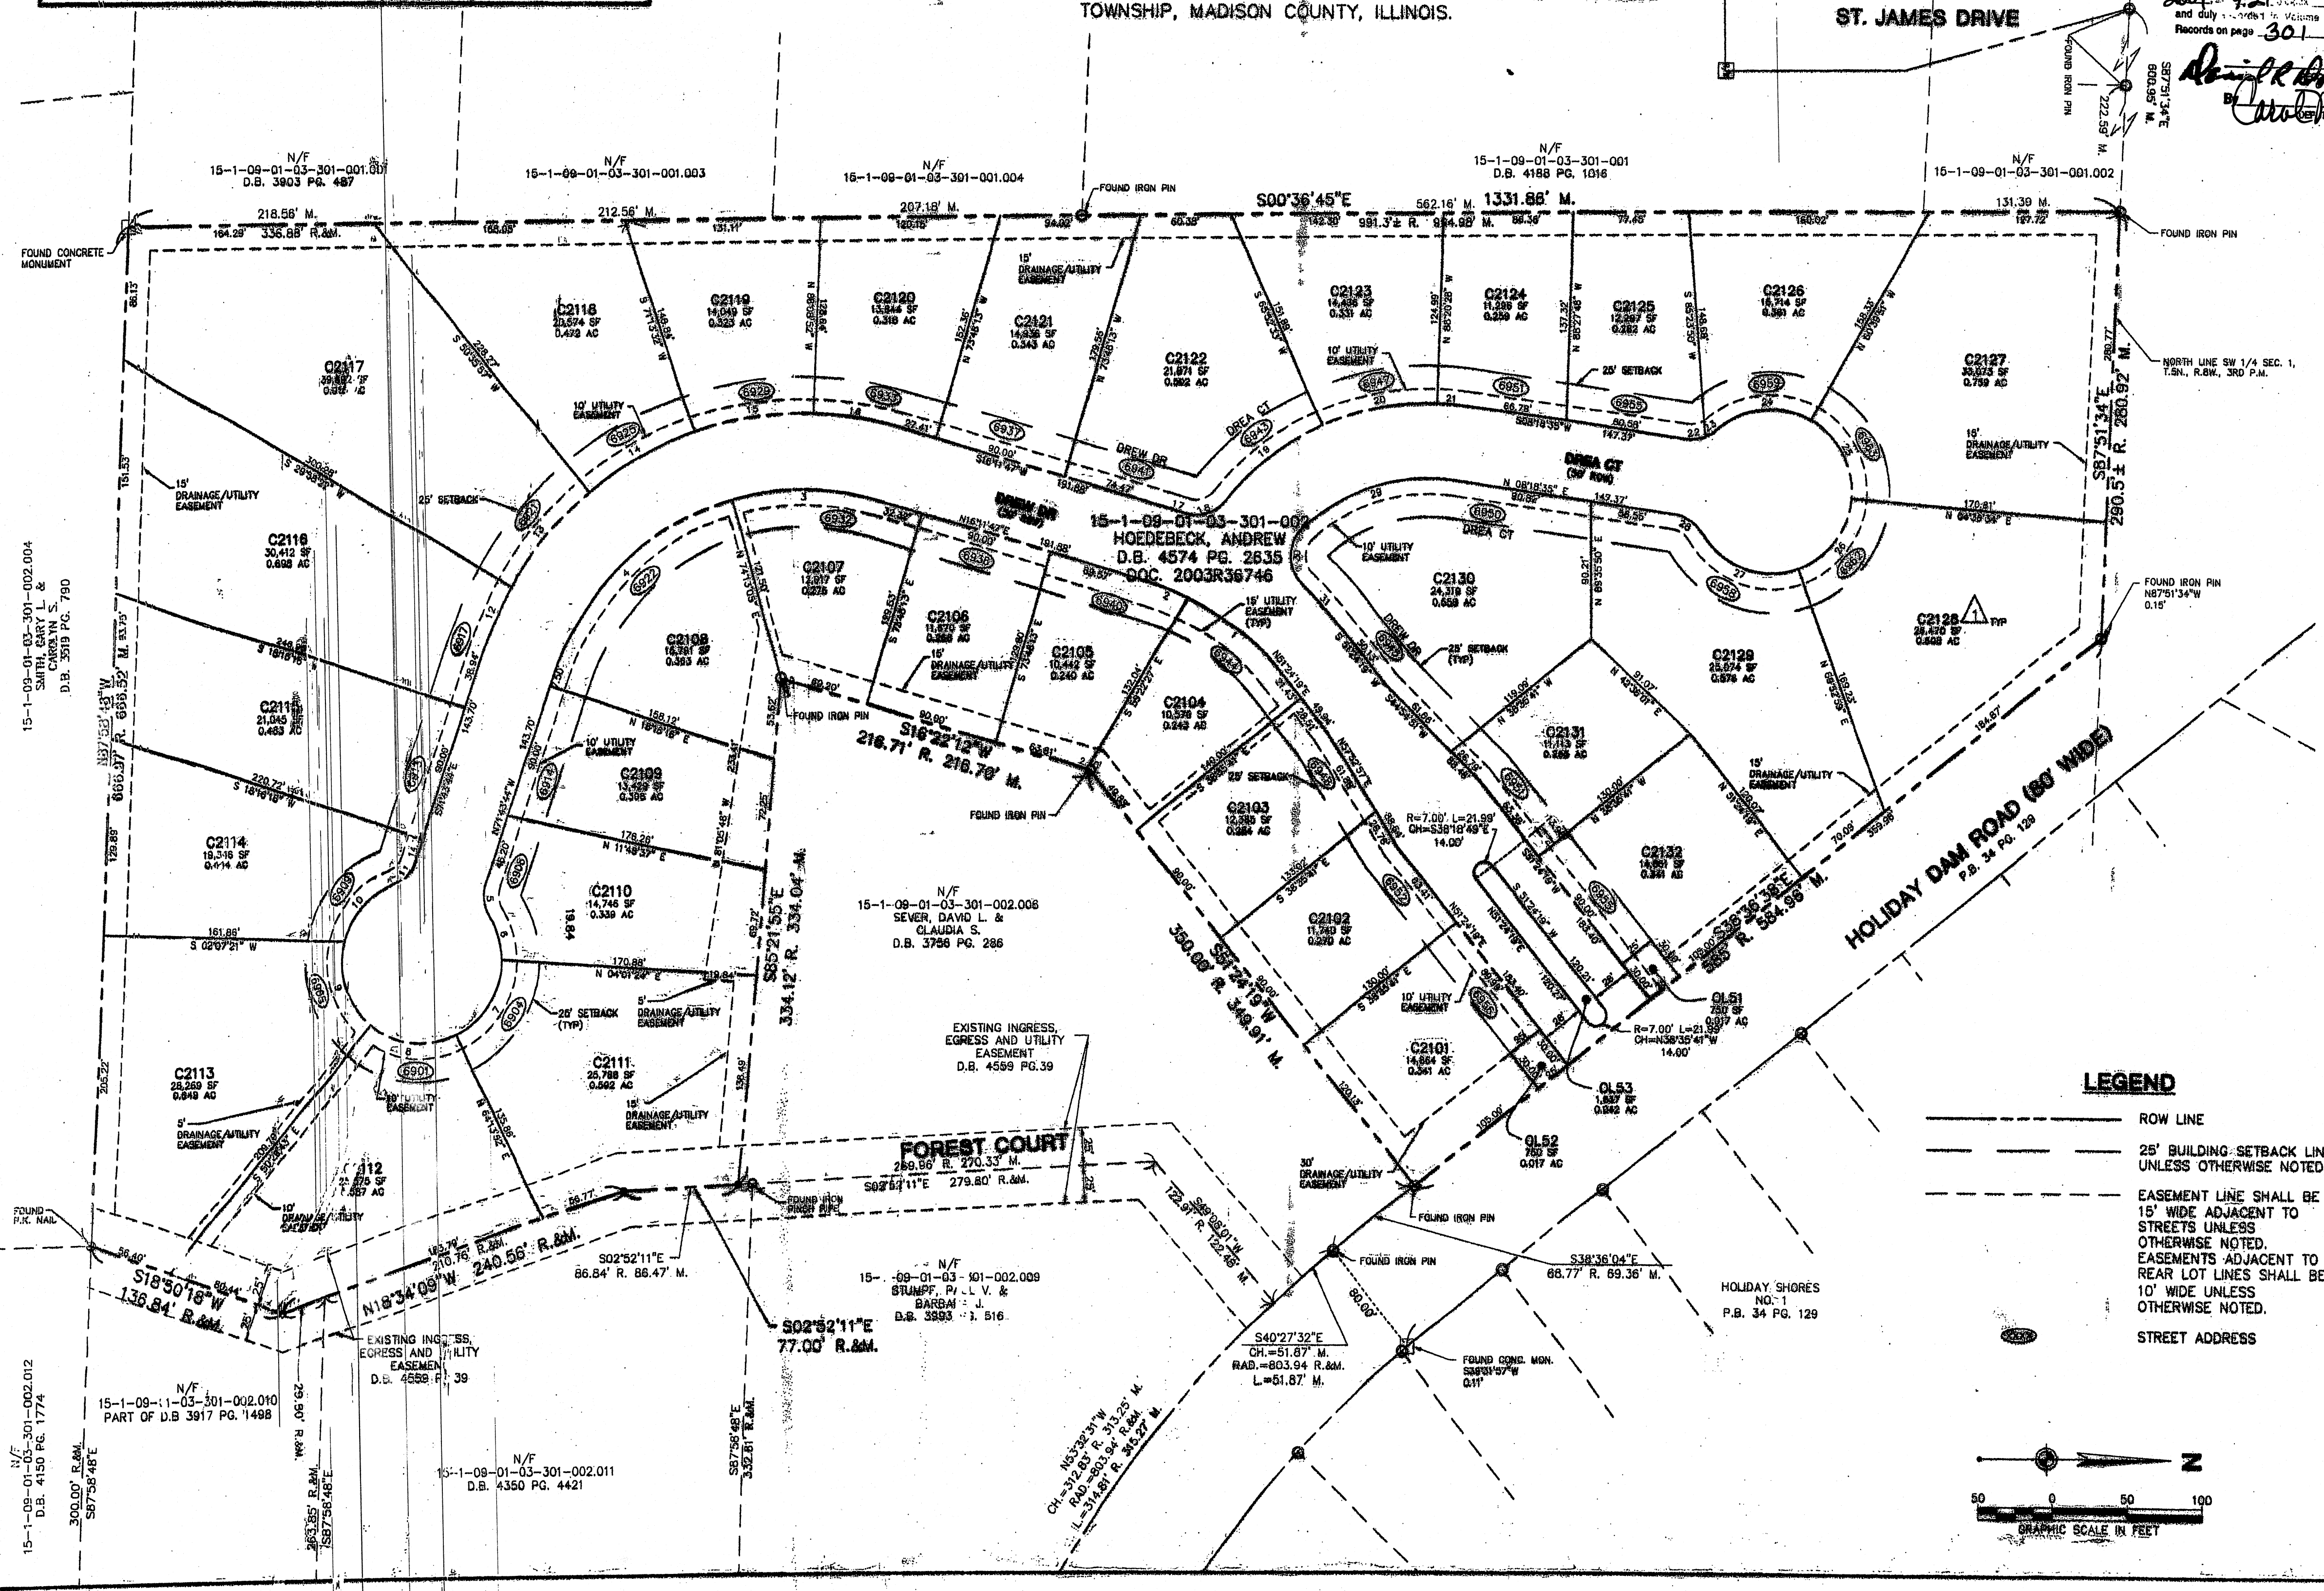

REVISION	DATE	DESCRIPTION
	9/26/03	PROJECT NO. 61662
		DATE 9-26-03
		DES. DWB
		DR. DWB
		CRD. MHS
	8/12/04	REVISED PER HOLISHOR ASS INC. COMMENTS
	5/13/04	REVISED CERTIFICATIONS
	5/11/04	ISSUED FOR AGENCY APPROVAL

PROJECT NO.	61662
DATE	9-26-03
DES.	DWB
DR.	DWB
CRD.	MHS

WOOLPERT LLP
343 FOUNTAINS PARKWAY,
SUITE A
FAIRVIEW HEIGHTS, IL 62208-2044
PHONE: 618.632.7004
FAX: 618.632.0100

HIDDEN ACRES ESTATES 14th
SUBDIVISION OF HOLISHOR
ASSOCIATION INC.
SINGLE FAMILY RESIDENTIAL FORT RUSSELL TOWNSHIP, ILLINOIS

FINAL PLAT

SHEET NO.
1 of 2

G:\SD\Projects\DD Data\Hidden\ddp\Hidden Acres - Final PLAT.dwg, Plotfile: Aug 12, 2004 - 2:41pm